




2 LEFT ELEVATION

SCALE: 1/4" = 1'-0"



3 REAR ELEVATION

SCALE: 1/4" = 1'-0"

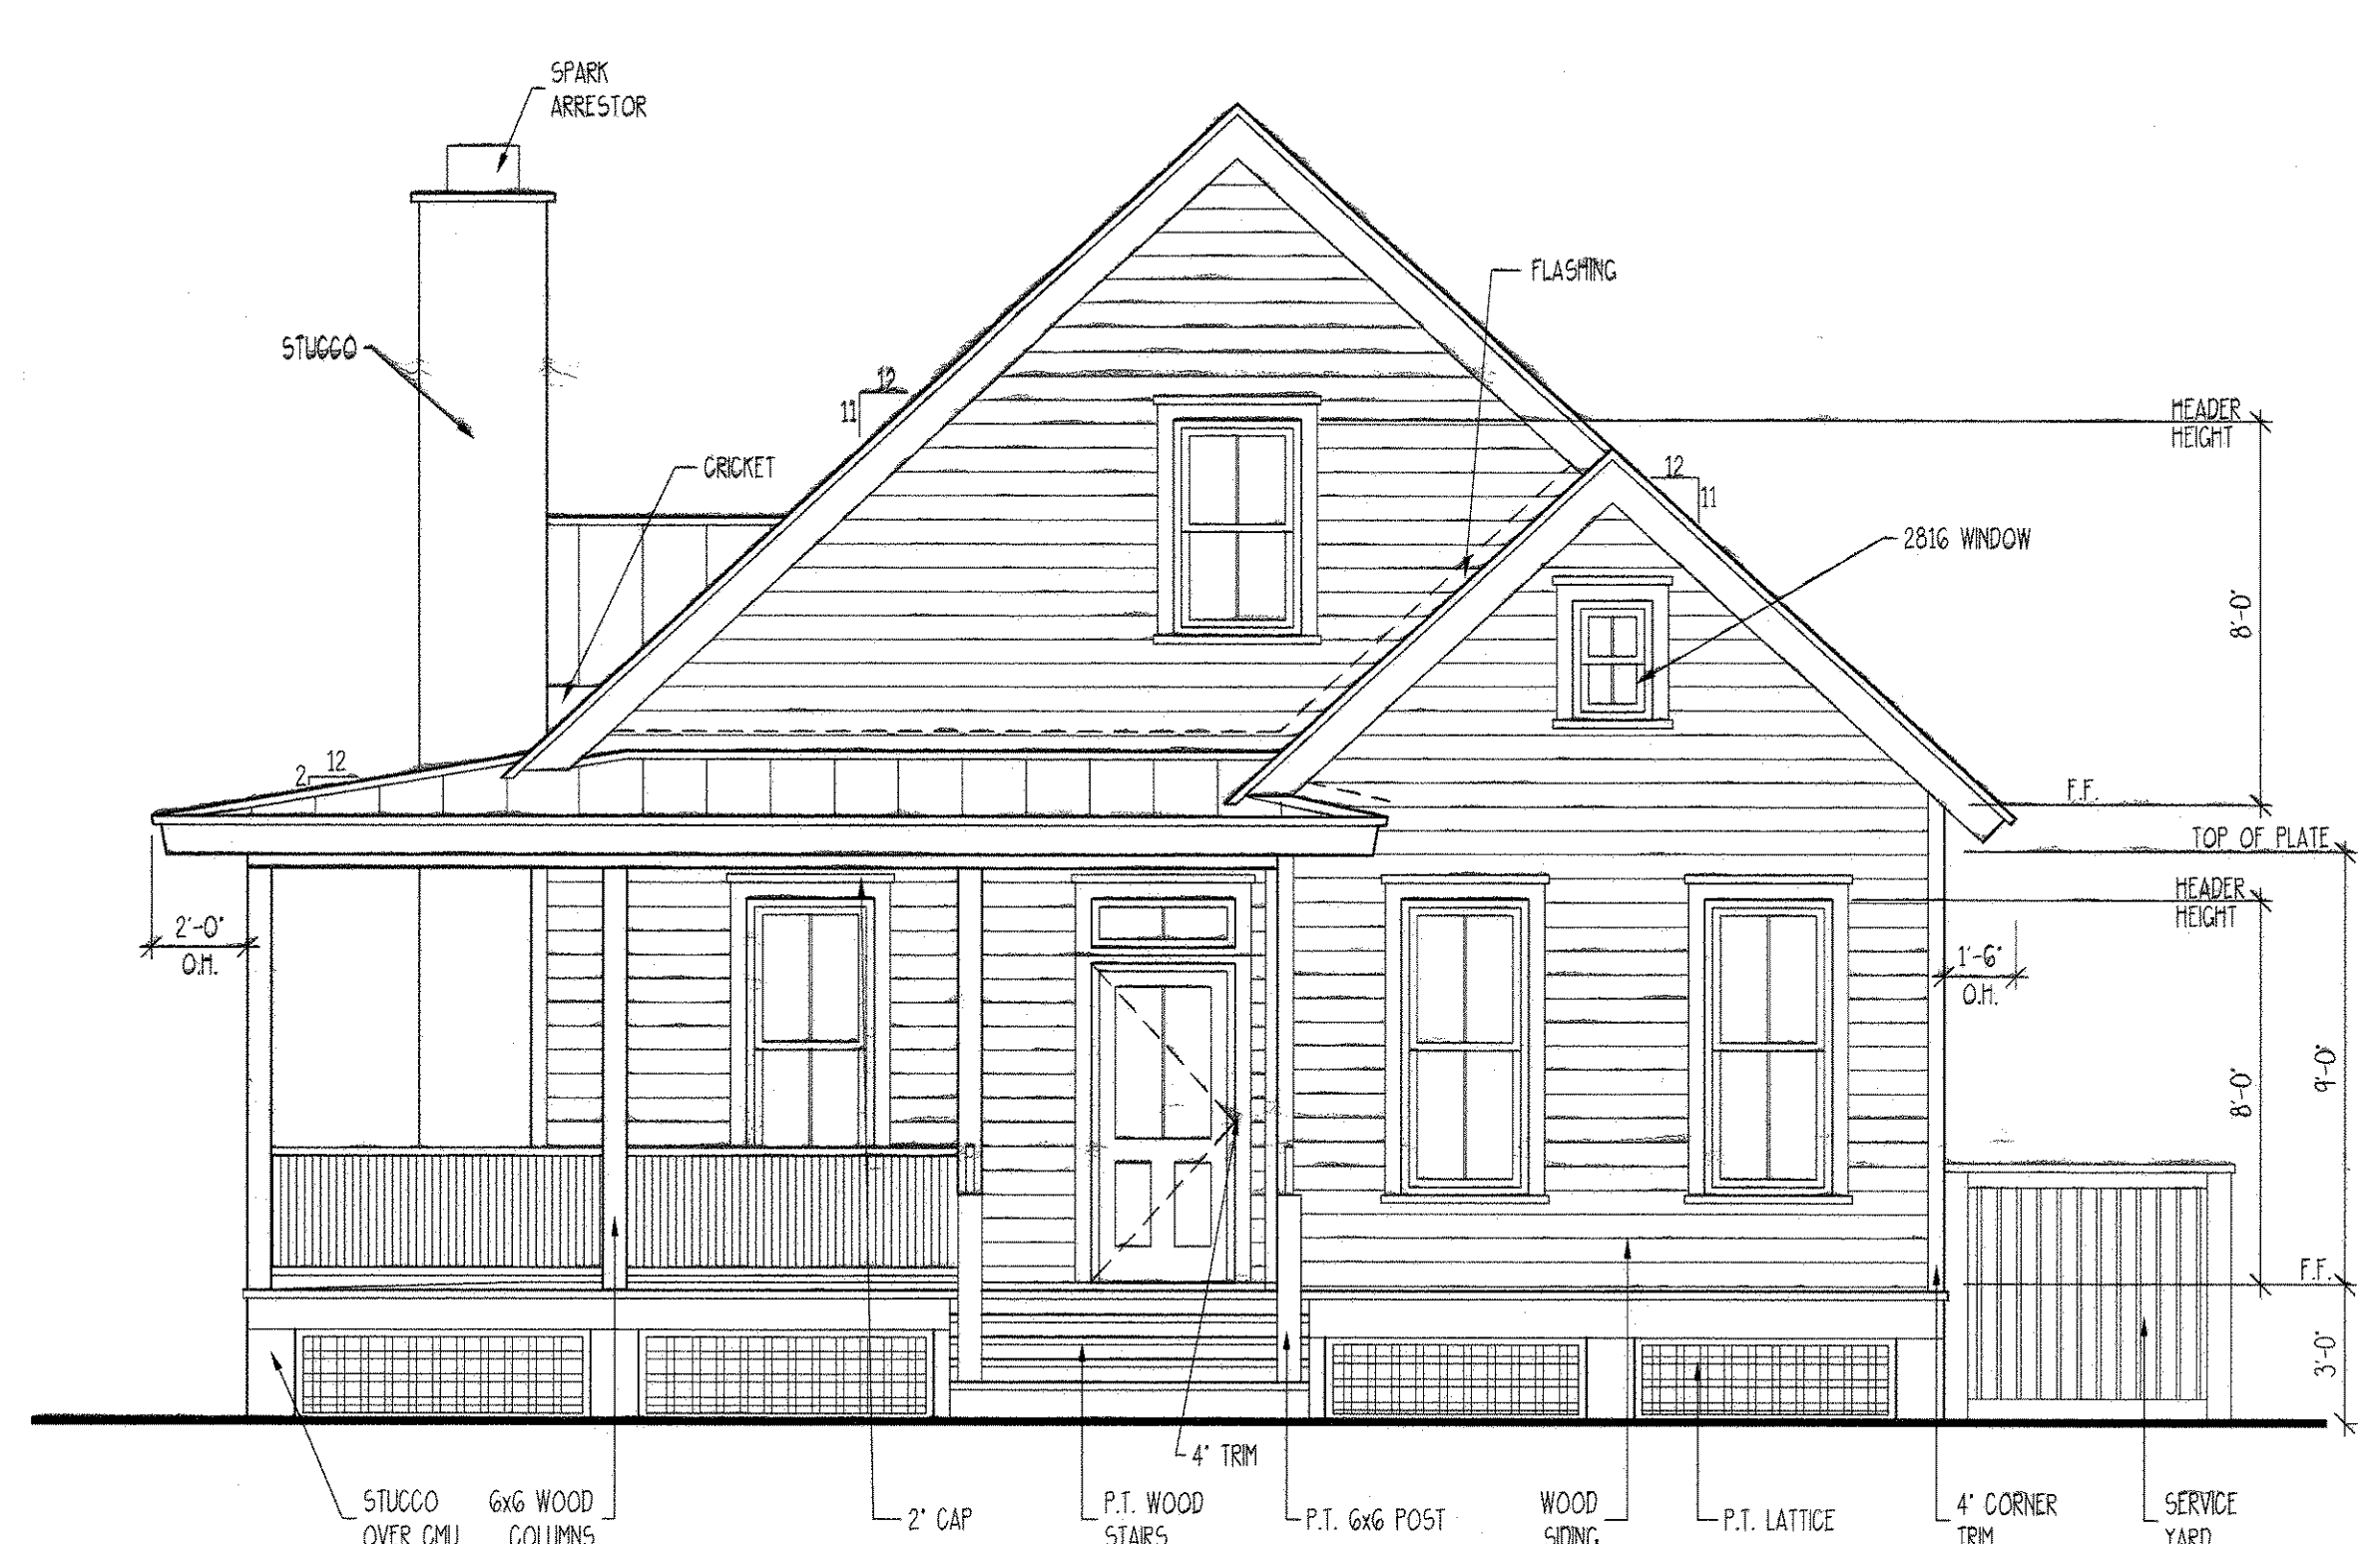

1 FRONT ELEVATION

SCALE: 1/4" = 1'-0"



4 RIGHT ELEVATION

SCALE: 1/4" = 1'-0"

WILLOW OAK

ALLISON RAMSEY ARCHITECTS, INC.
Members of the American Institute of Architects
P.O. Box 1493
Brentwood, SC 29801
(843) 998-0559
1509 Charles Street
Brentwood, SC 29802

Copyright © 2000 by ALLISON RAMSEY ARCHITECTS, INC., Inc. All rights reserved.

THIS PLAN HAS BEEN PREPARED TO MEET THE PROFESSIONAL STANDARDS AND PRACTICES OF THE ARCHITECTURAL PROFESSION. IT IS THE RESPONSIBILITY OF THE ARCHITECT TO VERIFY THE ACCURACY OF THE INFORMATION PROVIDED BY THE CLIENT AND TO CONDUCT A REASONABLE INVESTIGATION OF THE SITE CONDITIONS PRIOR TO PREPARING THE PLAN. THE ARCHITECT ASSUMES NO LIABILITY FOR ANY INFORMATION NOT OBTAINED FROM THE PLAN OR FOR ANY INFORMATION NOT OBTAINED FROM THE PLAN OR FOR ANY INFORMATION NOT OBTAINED FROM THE PLAN.

DATE:	10/17/00
JOB NO.	000314
DRAWN BY:	WHT
DRAWING NAME:	000314 - WILLOW OAK